


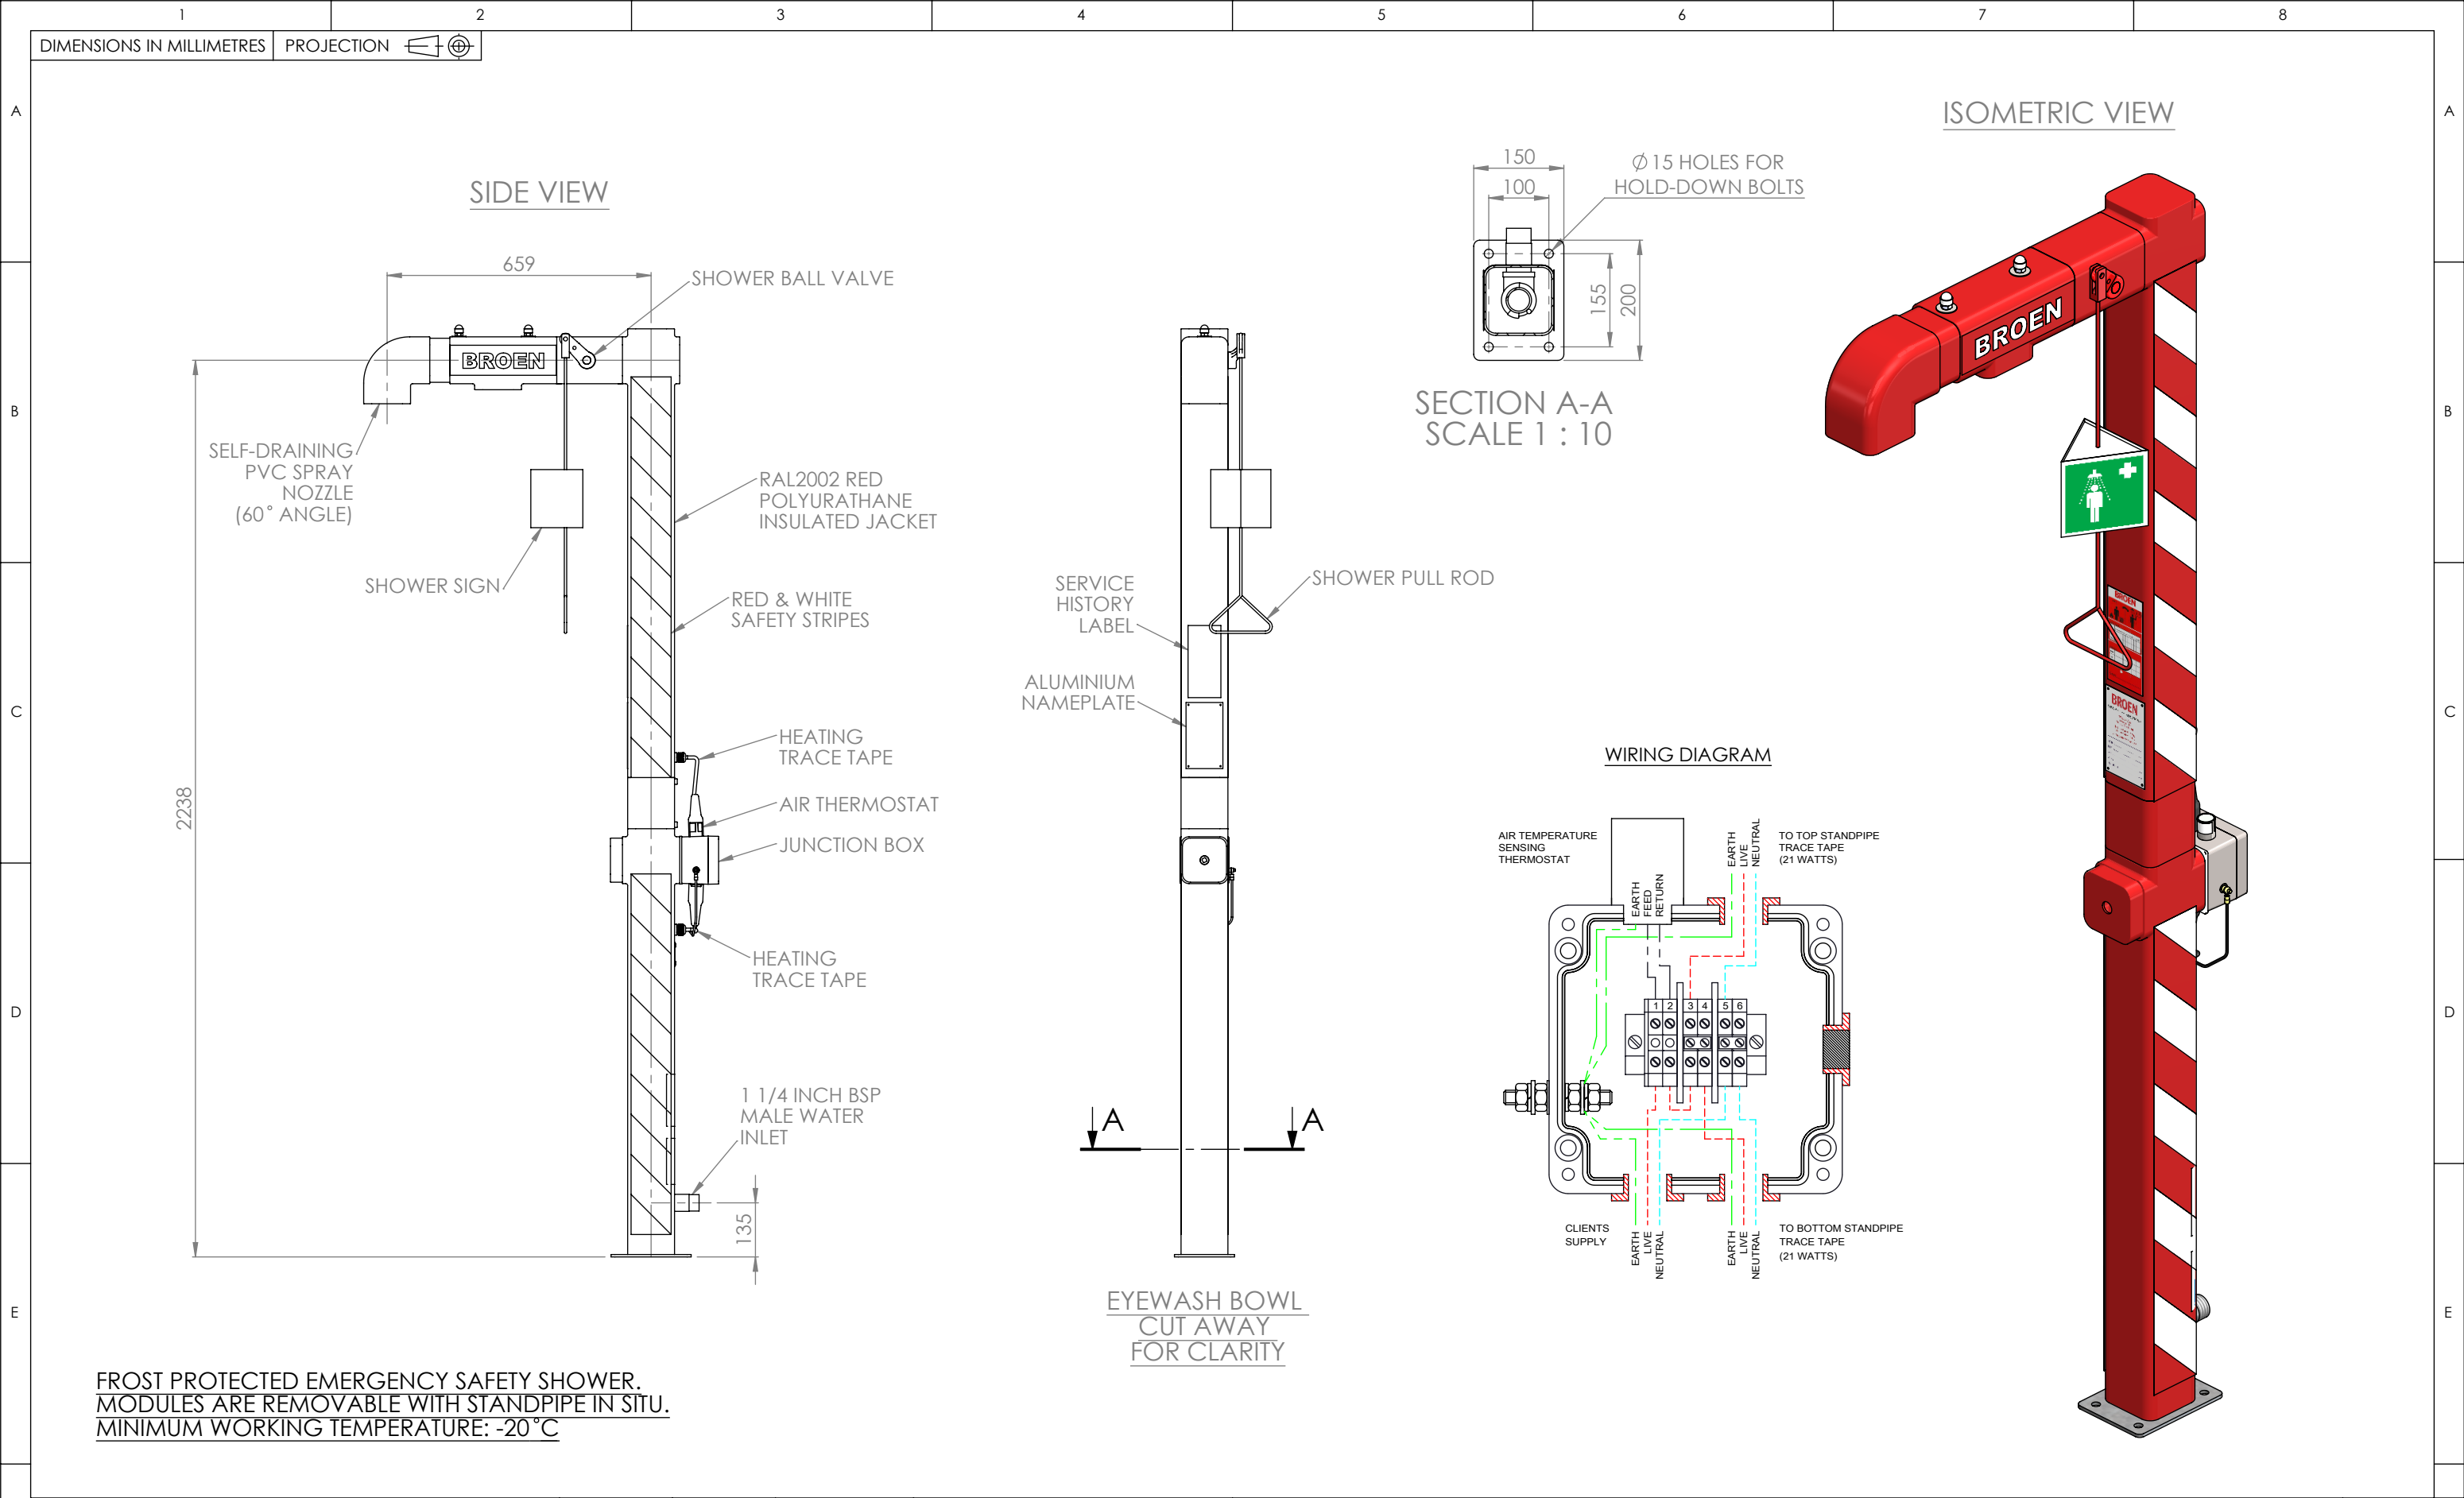

F	BROEN-LAB BROEN A/S Skovvej 30, DK-5610 Assens, T: +45 6471 2095 F: +45 6471 2476 E: broen@broen.com W: www.broen.com	NAME	DATE	DEBUR AND BREAK SHARP EDGES	TITLE: OUTDOOR EMERGENCY SAFETY SHOWER SUITABLE FOR FLAMEPROOF AREAS. SUPPLY VOLTAGE 230V, 50 OR 60 HZ.	REVISION
		DRAWN:	S.W.	26/10/12		
		CHECKED:	A.L.	26/10/12		
		APPROVED:	A.L.	26/10/12		
		MATERIAL: GALVANISED MILD STEEL			FINISH: CLEAN	A
1	2	3	DO NOT SCALE OFF DRAWING	SHEET 1 OF 1	DWG NO. H7210021000321	