


Clean II (Uponor code 1133828) + Uponor Sample Chamber 315 (Uponor code 1003559).
Two family houses (4-10 persons), domestic wastewater

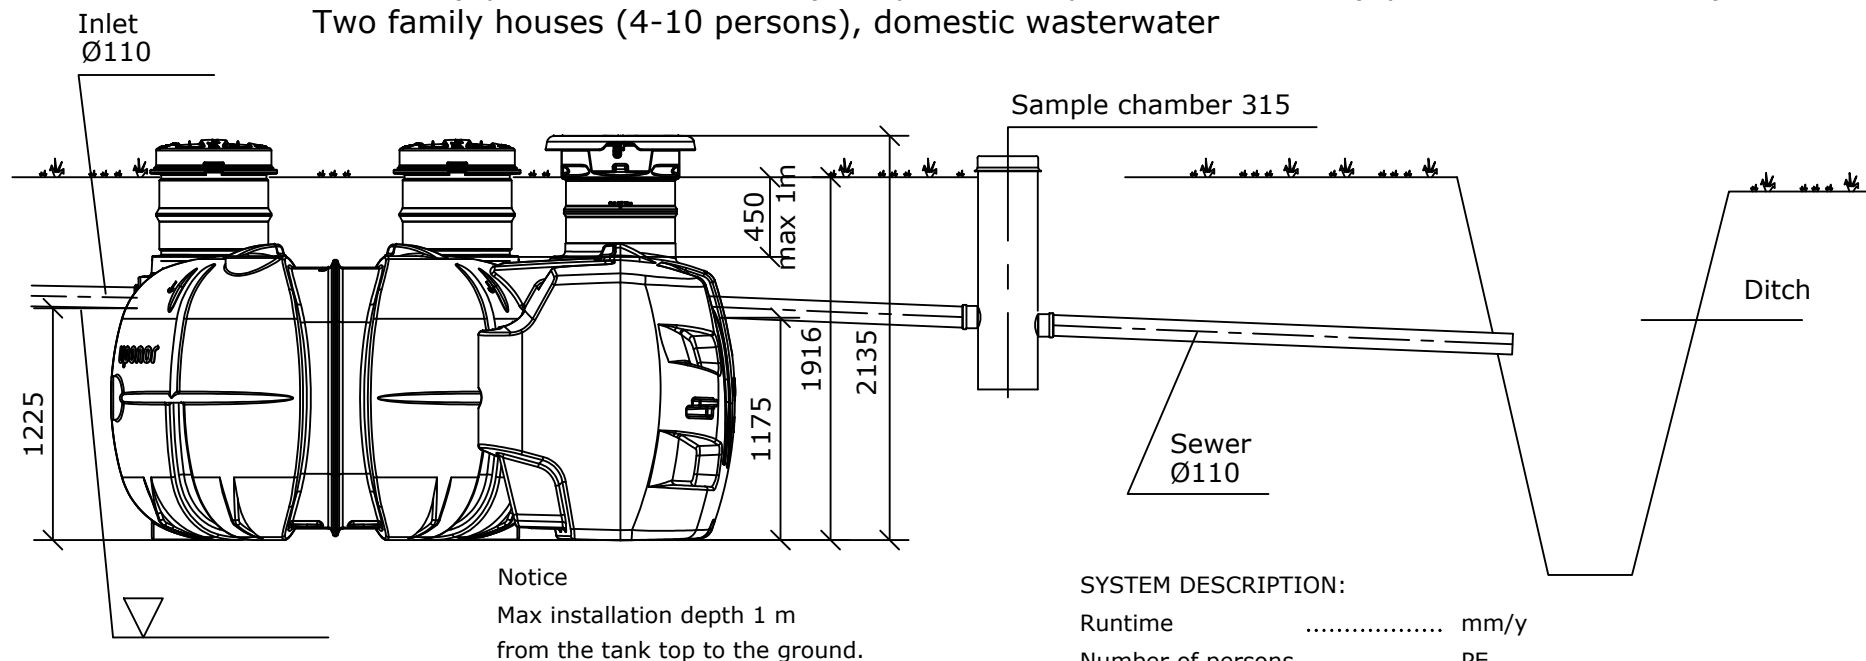

SYSTEM DESCRIPTION:


Runtime mm/y
Number of persons PE
Dim. water volym ml/d (max 2100 l/d)

Accessories:

- ☐ Frost insulation
- ☐ Anchoring
- ☐ Extension pipes Ø 560 with sealing ring
- ☐ Inspection pipe 200 /110

Outlet:

- ☐ Ditch
- ☐ Soiltreatment.....m²
- ☐ Infiltration chamber

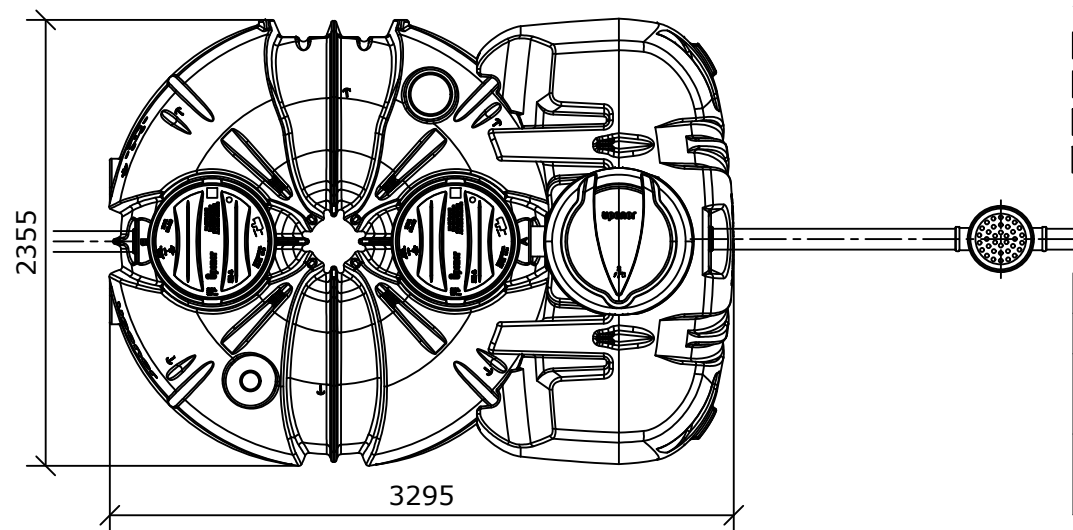

We reserve the right to changes.

uponor

City/Village	Block/Yard	Lot/Rno.	Notes from administrative authority	
Construction act			Drawing type	Number
Construction site: name and address			Qualifies	Scale
Designer: name, date and signature			Planning, work no. and drawing no.	Modification