


This drawing and design is the property of Cipax.
Copying and distribution of the drawing or any contents
is prohibited without written permission from authorised
personal at Cipax

Revision			
REV.	Ändringsmeddelande	Datum	Godkänd

För installation under jord krävs förhöjningshals.
For underground installation an extension neck is required

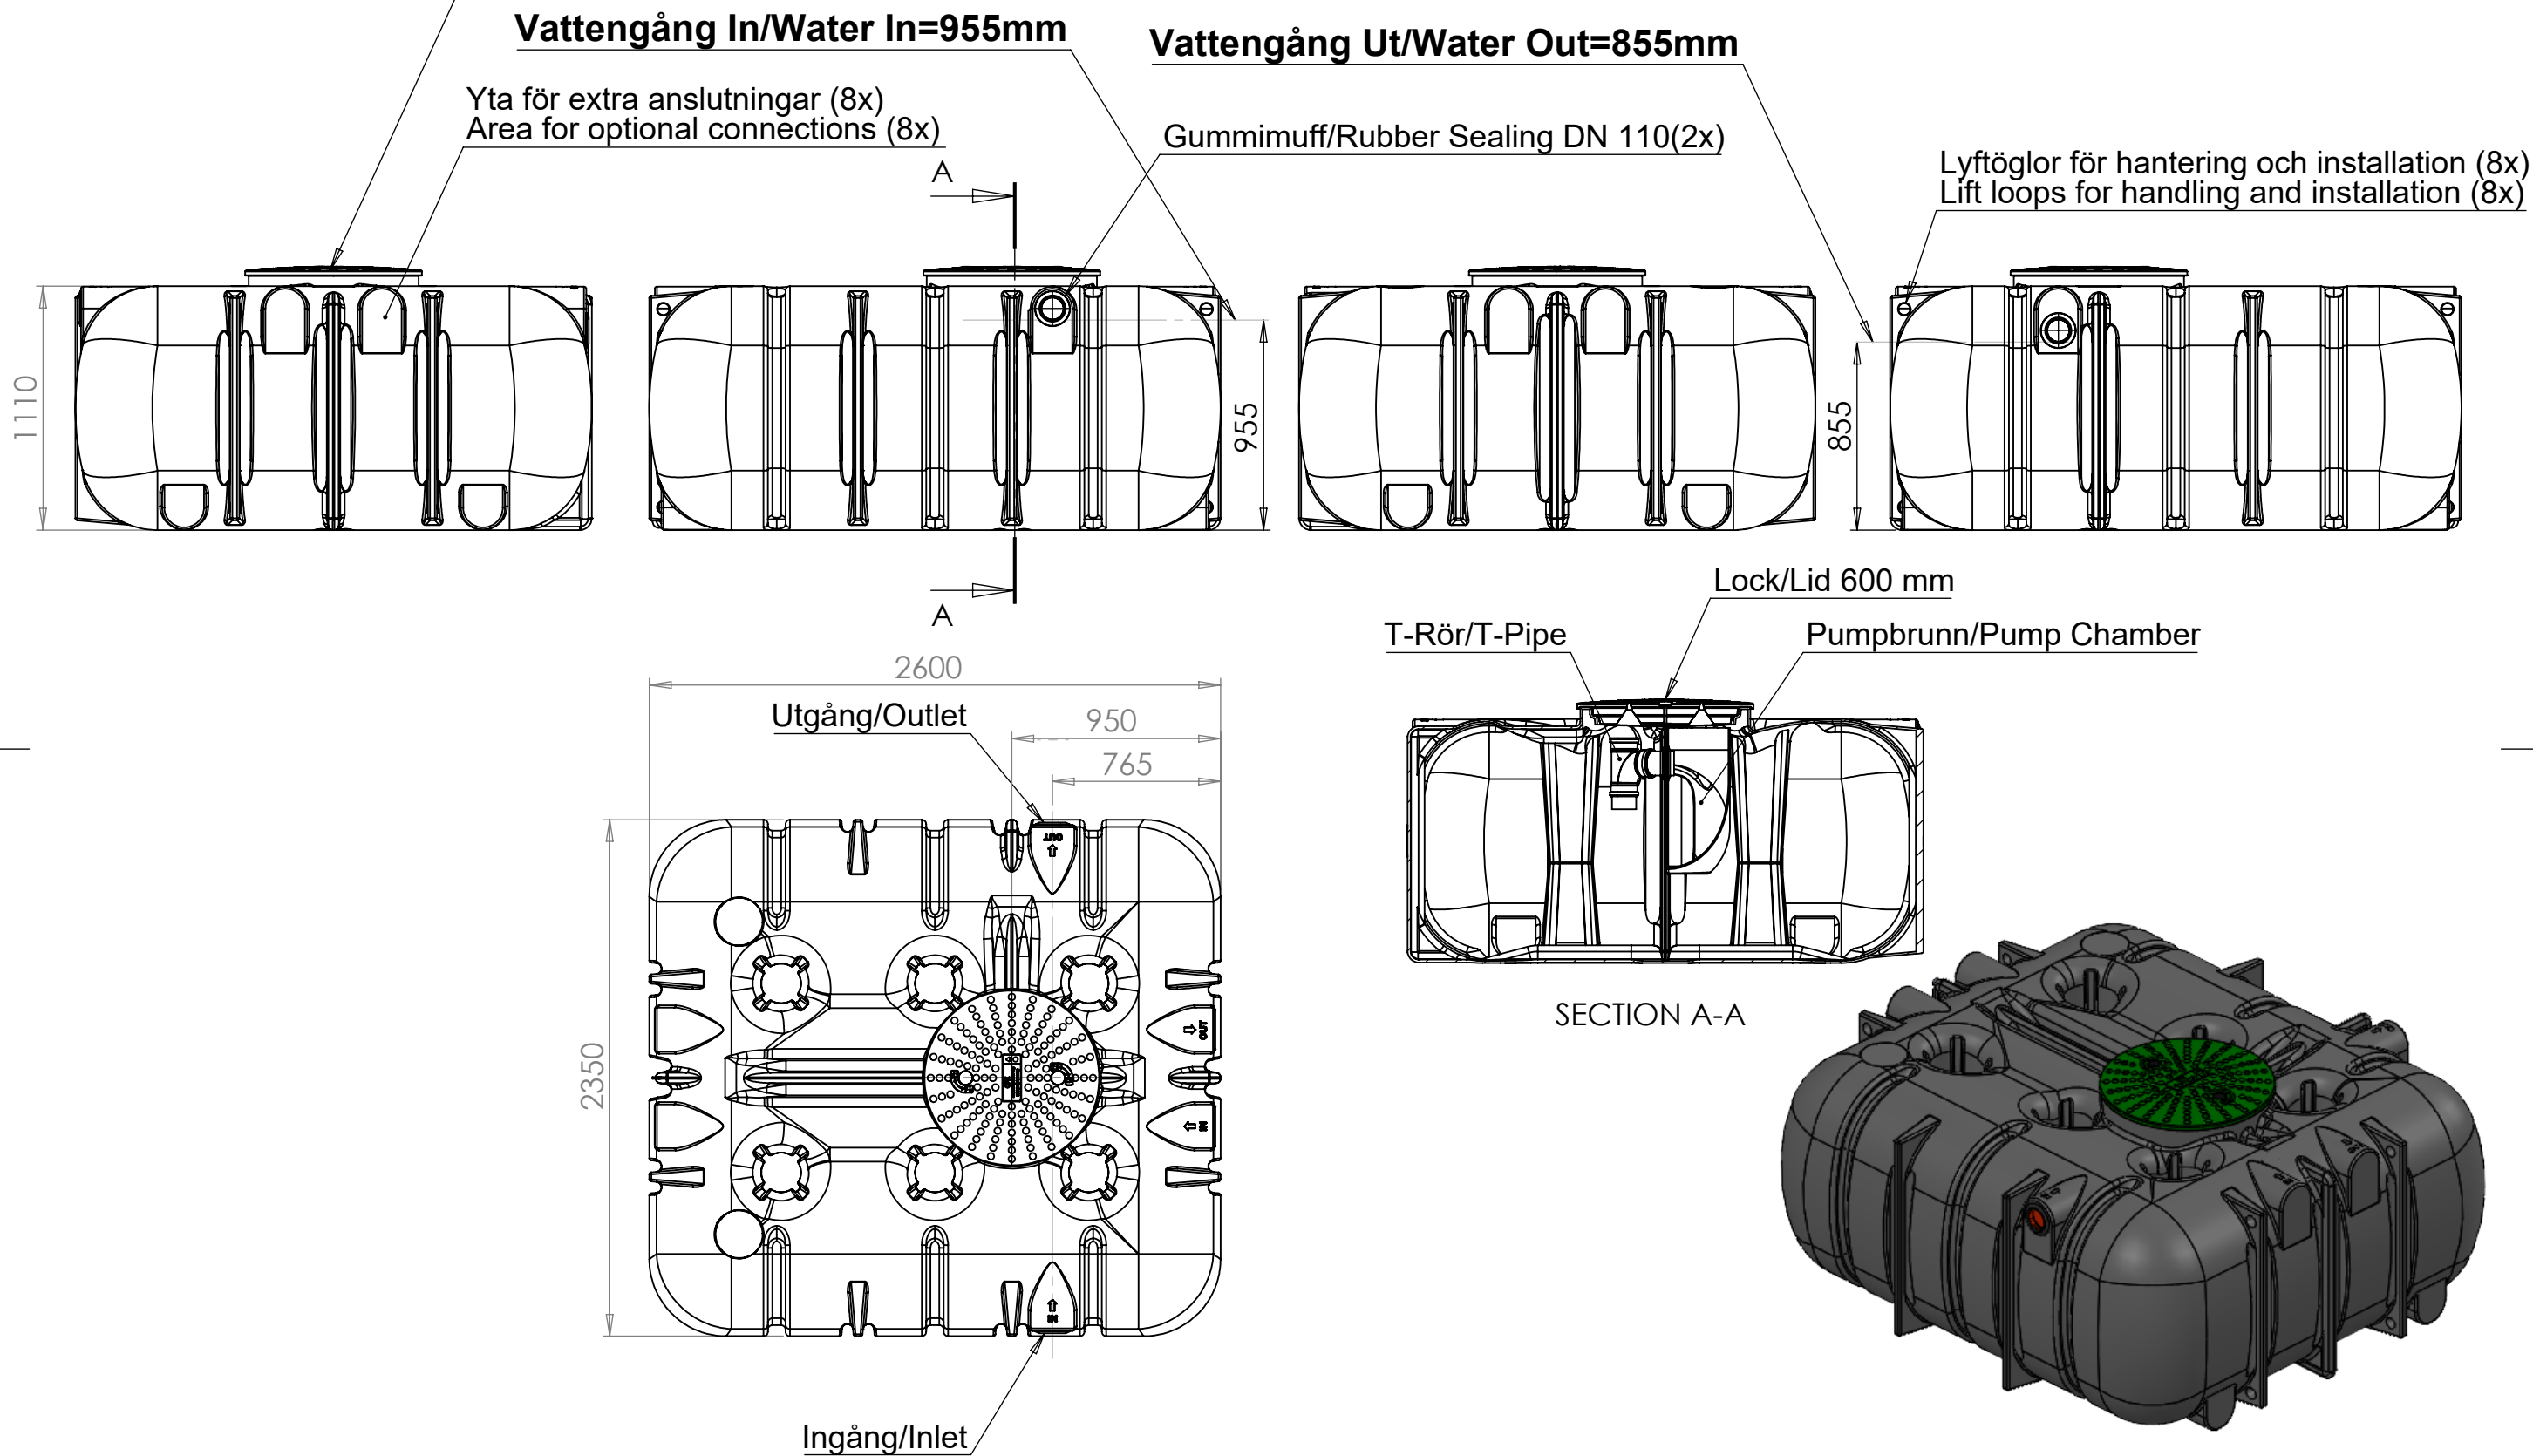

Generella toleranser om ej annat anges på ritning General tolerances if not other stated on drawing	Tillåtna avvikelser för längdbasmåttområde. Gäller + 20°C Permissible deviations for basic length size range. Be valid + 20°C				
	0-20	>20-75	>75-150	>150-300	>300
	± 0,5 mm	± 1 mm	± 1,5 mm	± 1,3 %	± 1 %

Konstruerad av JA	Granskad av MB	Godkänd av - datum - JA 2022-06-15	Generell tolerans SS-ISO 2768-1	Generell Ytjämnhet, Ra	Vyplacering 	Skala 1:30
Ägare 			Titel/Benämning CPX Slamavskiljare 4200L 4-k, Pumpbrunn			
Ritningsnummer 230421					Utgåva A	Blad 1(1)