


Uponor sand filter system 1m³ (Uponor No. 1050900+1003833) ja Uponor holding tank 5,3m³ (Uponor No. 1003561)


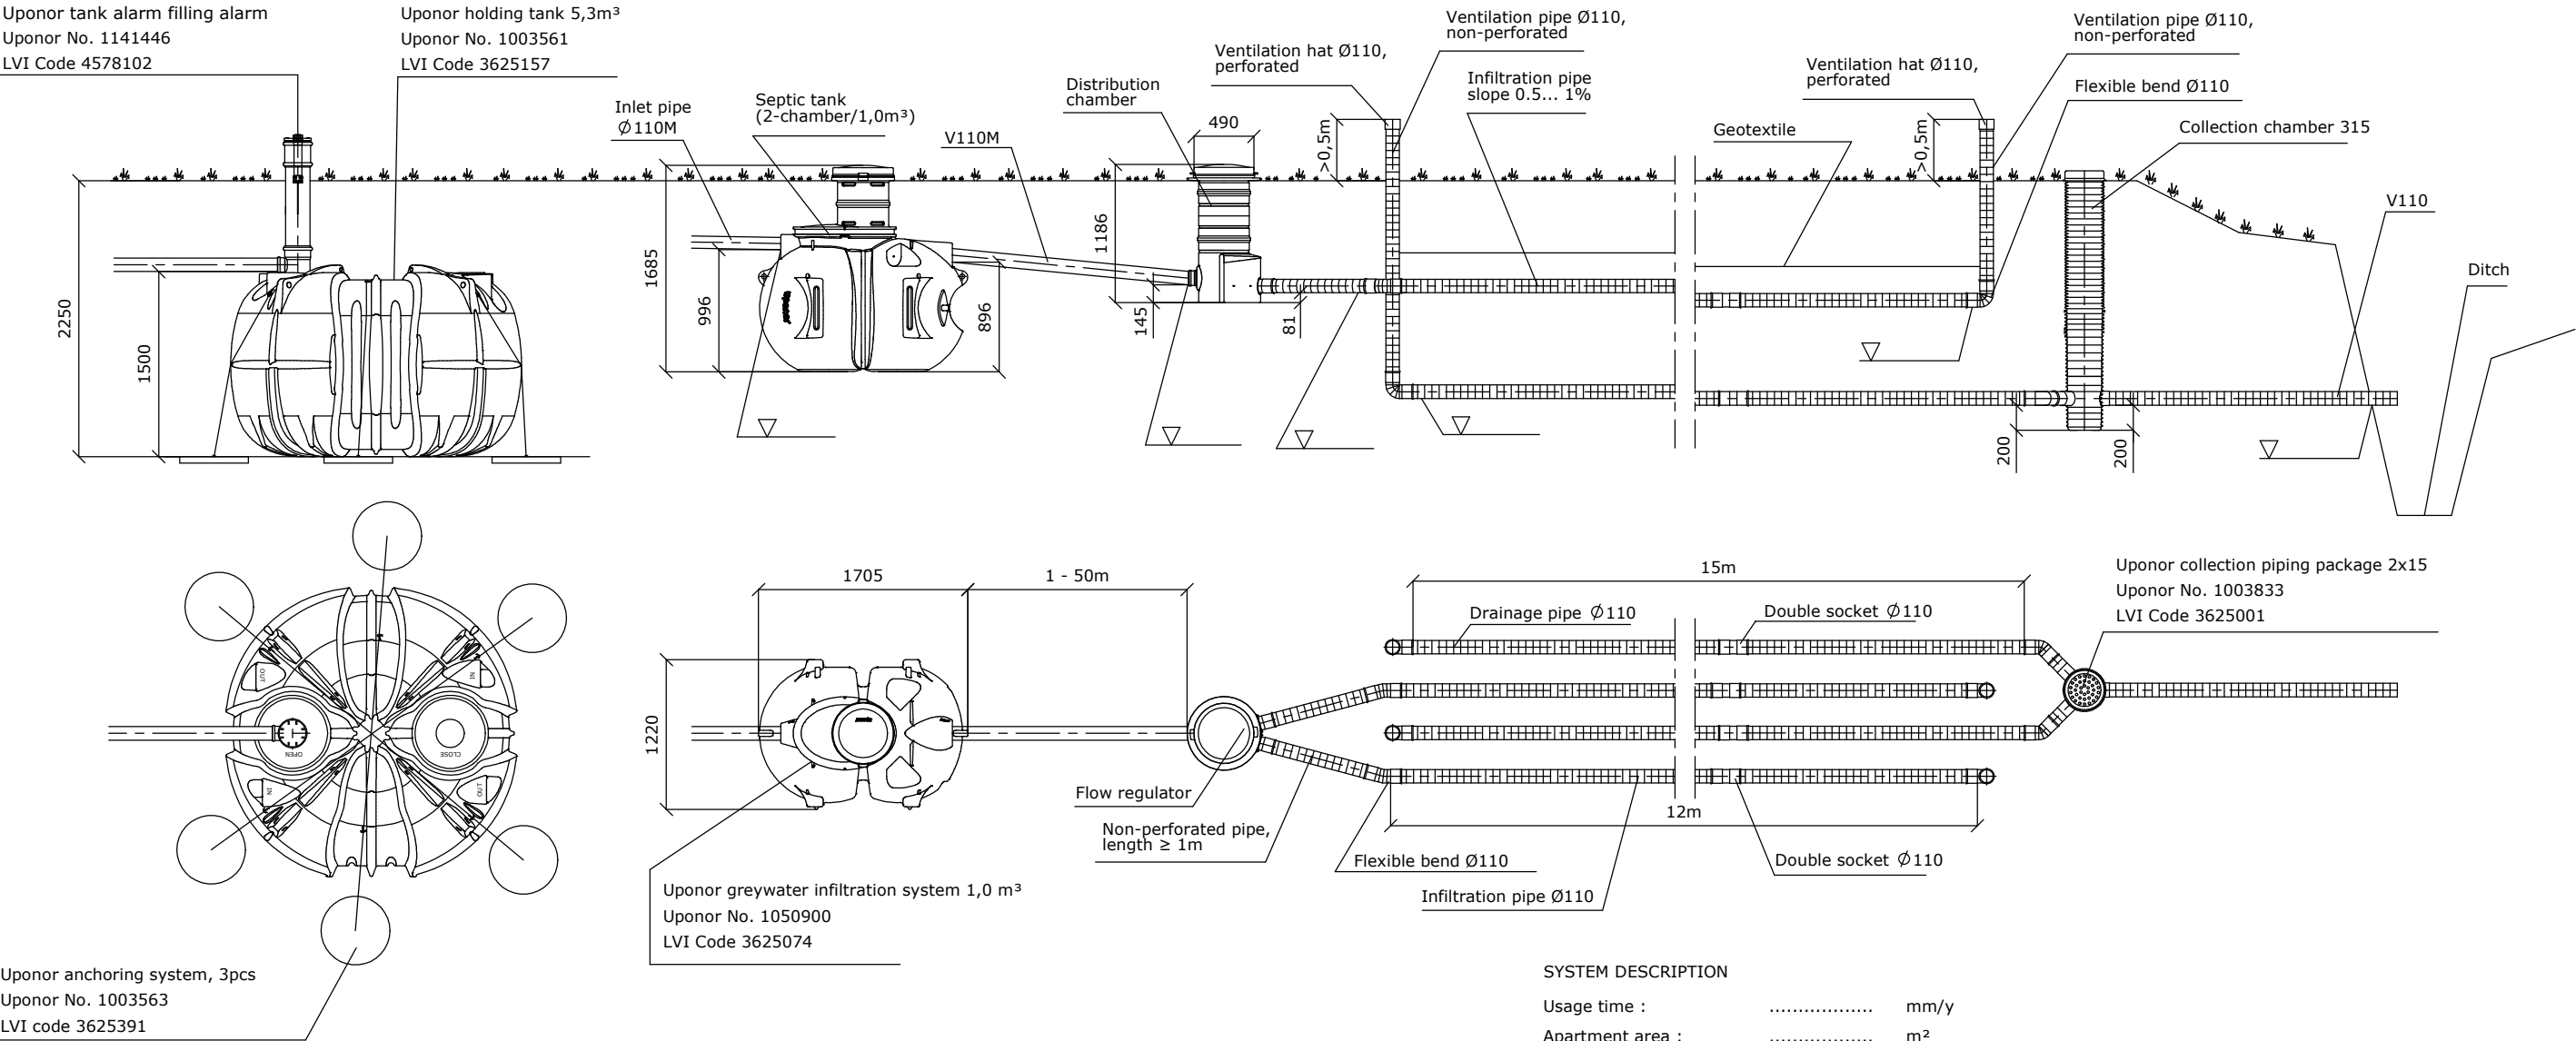


SYSTEM DESCRIPTION

Usage time :		mm/y
Apartment area :		m²
Number of persons		PE
Rated water volume :		l/day
Septic tank :		
☐ 1m³ , 2-chamber		
☐ anchoring		
☐ extension pipes with sealing rings		
(ground installation depth 0.7 - 1.0 m)		
Infiltration piping :		
infiltration piping length :		 m
number of strings		 pcs
☐ ditch system	☐ field	
Thermal insulation :		
☐ septic tank	☐ infiltration area	
☐ holding tank		
Collection chamber :		
☐ Collection chamber 315	☐	

We reserve the right to make changes

uponor

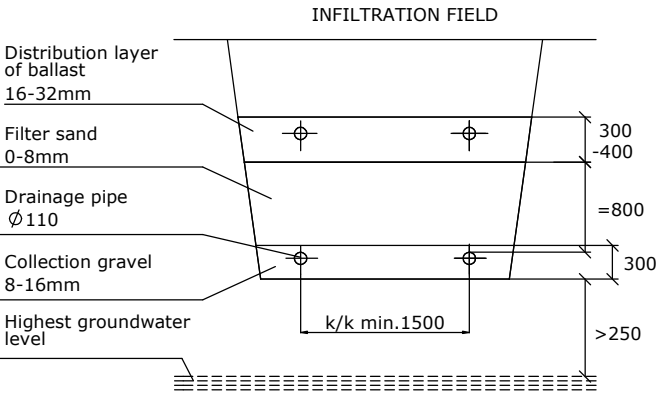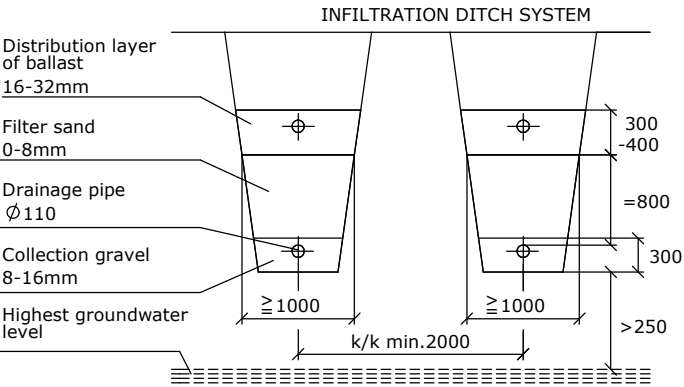

City/Village	Block/Yard	Lot/Rno.	Notes from administrative authority	
Construction act			Drawing type	Number
Construction site: name and address			Drawing content	Scale
Planner's name, date and signature			Planning area, work no. and drawing no.	Modification