



Uponor modular infiltration system 2m³ (Uponor No. 1050912 + 1050905)

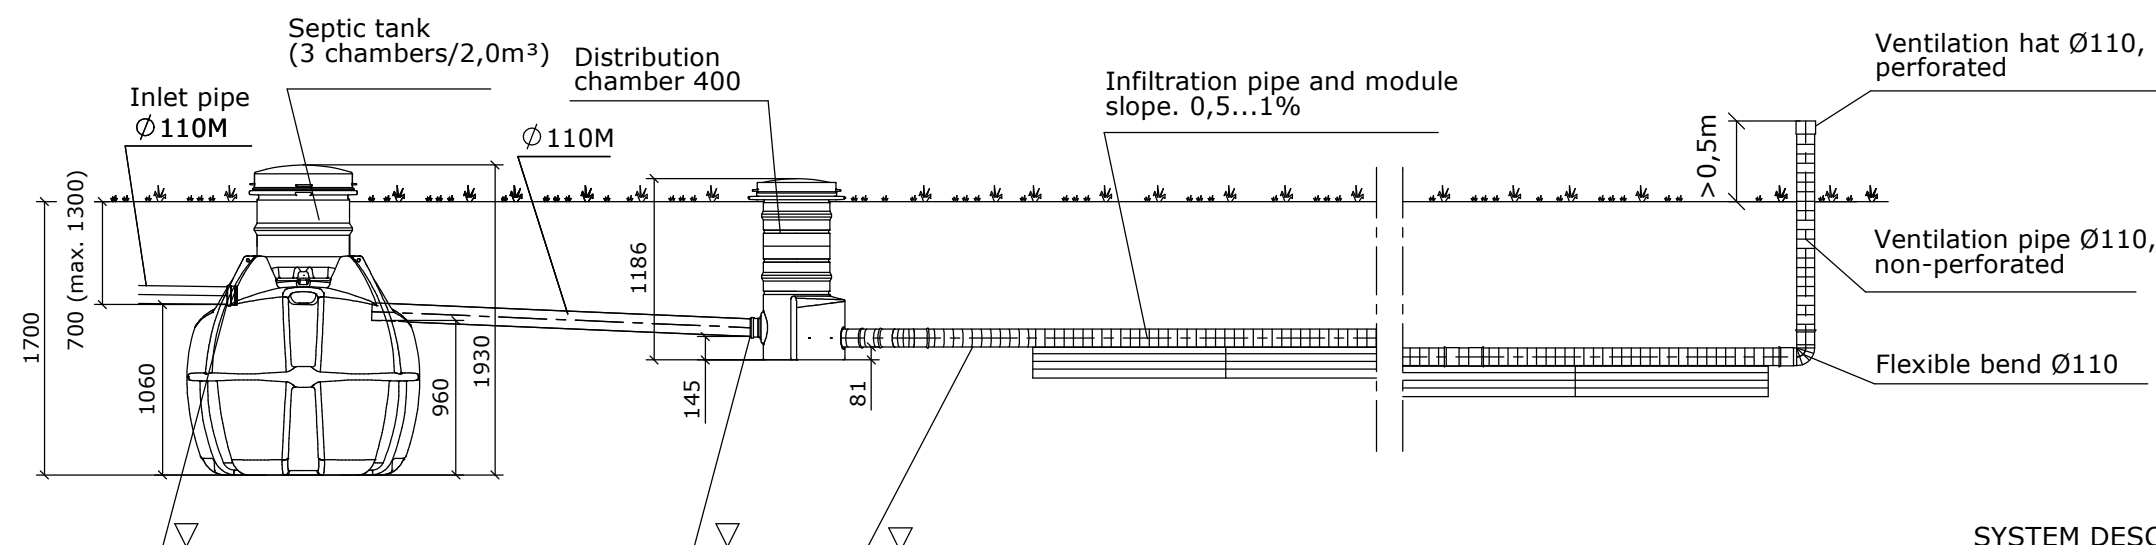

Uponor septic tank 2m³
Uponor No. 1050912
LVI code 3625034

Uponor infiltration Module Package 8
Uponor No. 1050905
LVI code 3625071

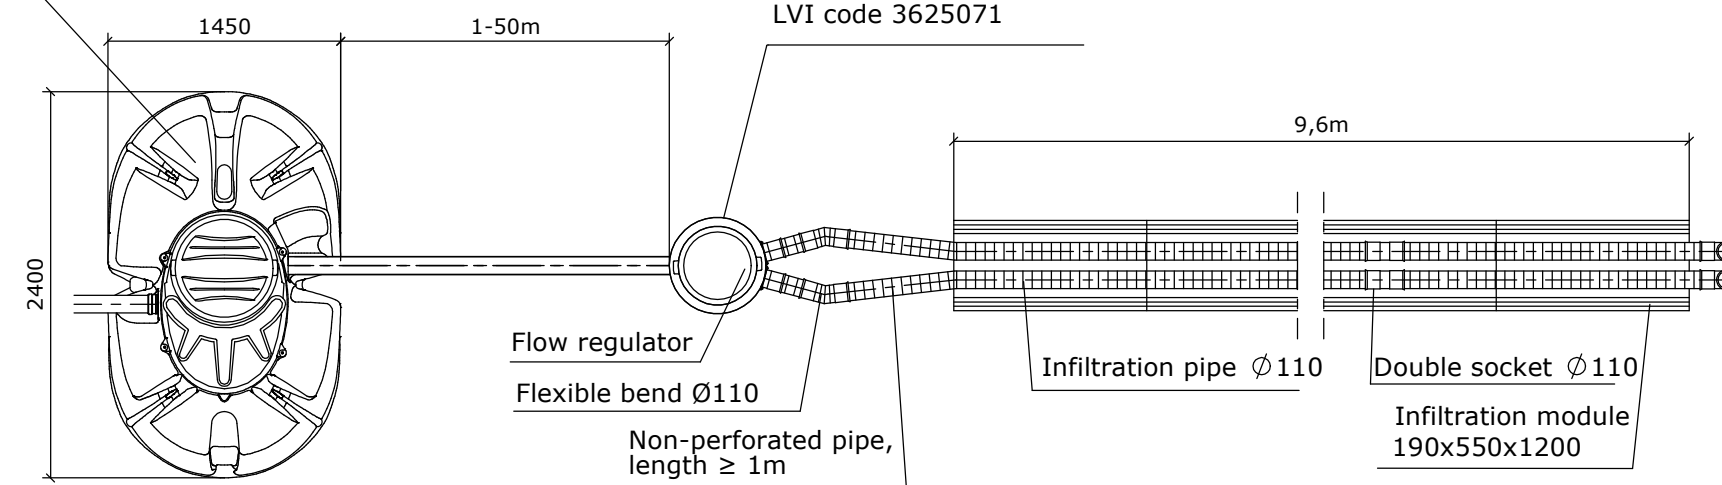

SYSTEM DESCRIPTION

Usage time : mm/y

Apartment area : m²

Number of persons : PE

Rated water volume : l/day

Septic tank:

- ☐ 2m³ , 3-chambers
- ☐ anchoring
- ☐ extension pipe 560 + sealing rings
(ground installation depth 0.7 - 1.0 m)


Filtration plant :

- overall length m
- number of modules pcs
- ☐ infiltration width m

Thermal insulation :

- ☐ septic tank
- ☐ infiltration area

The manifolds are tied to the infiltration module with threads

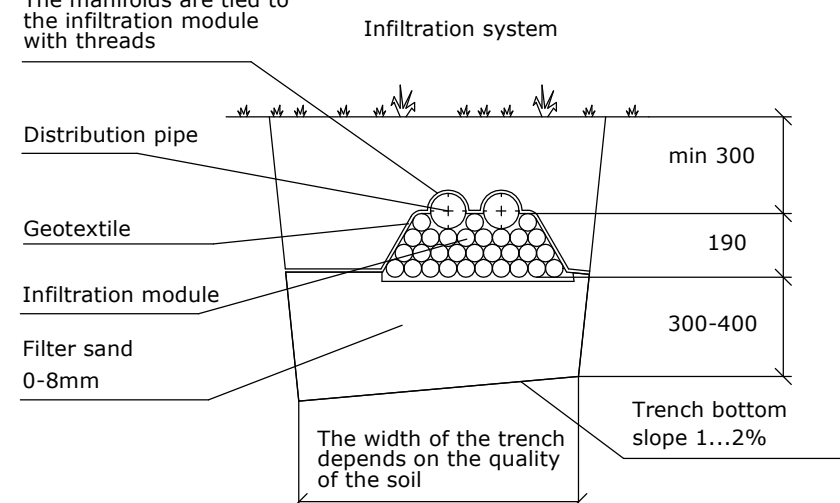

Soil quality	Trench width
Gravel	0,6m
Sand	0,7m
Moreeni	1,0m
Sand moraine	2,0m
Silt moraine	3,0m
Silty clay	5,0m

We reserve the right to make changes

uponor

City/Village	Block/Yard	Lot/Rno.	Notes from administrative authority	
Construction act			Drawing type	Number
Construction site: name and address			Drawing content	Scale
Planner's name, date and signature			Planning area, work no. and drawing no.	Modification