

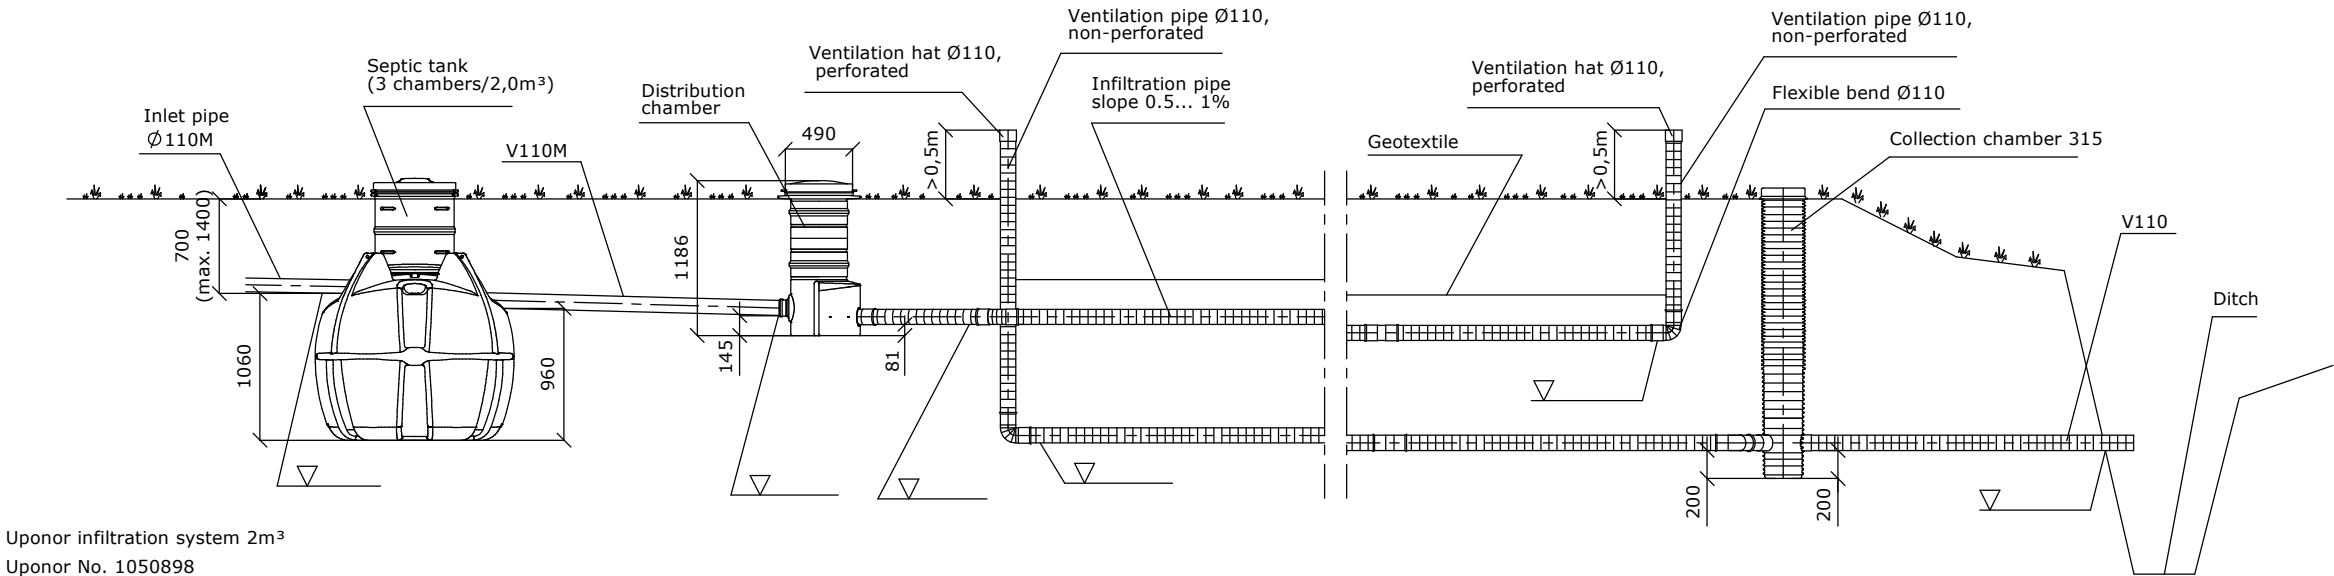
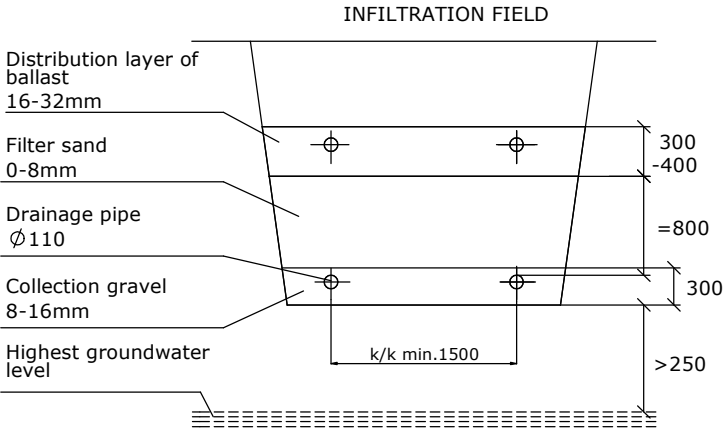


Uponor sand filter system 2m³ (Uponor No. 1050898 + 1003833)

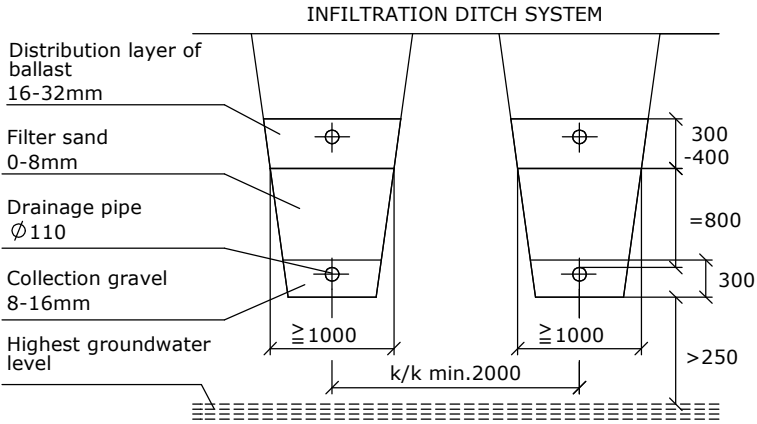

Uponor infiltration system 2m³
Uponor No. 1050898
LVI code 3625054

- SYSTEM DESCRIPTION
- Usage time : mm/y
- Apartment area : m²
- Number of people : PE
- Rated water volume : l/day
- Septic tank :
- ☐ 2m³ , 3-chamber
 - ☐ anchoring
 - ☐ extension pipes with sealing rings
- (ground installation depth 0.7 - 1.0 m)
- Infiltration piping :
- infiltration piping length : m
- number of strings pcs
- ☐ ditch system
 - ☐ field
- Thermal insulation :
- ☐ septic tank
 - ☐ infiltration area
- Collection chamber :
- ☐ collection chamber 315
 - ☐

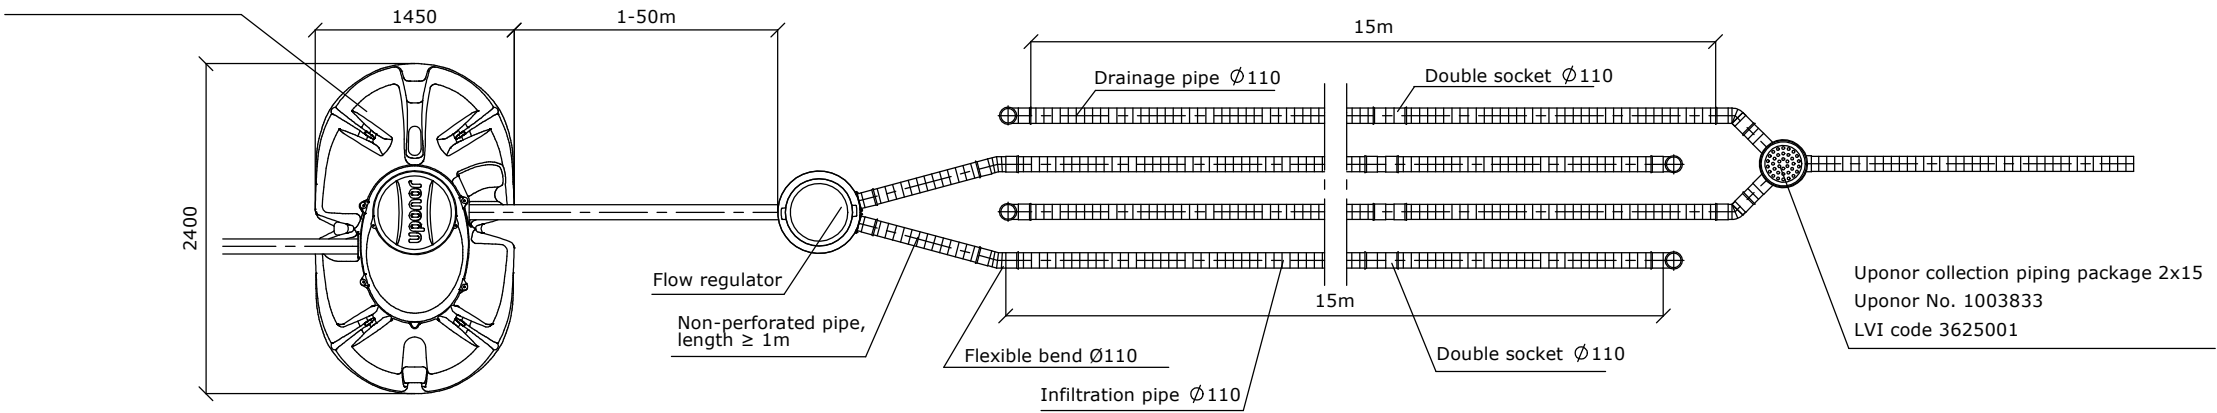

We reserve the right to make changes



City/Village	Block/Yard	Lot/Rno.	Notes from administrative authority	
Construction act			Drawing type	Number
Construction site: name and address			Drawing content	Scale
Planner's name, date and signature			Planning area, work no. and drawing no.	Modification