


Septic Tank 4,5m³ (Uponor code 1136581)

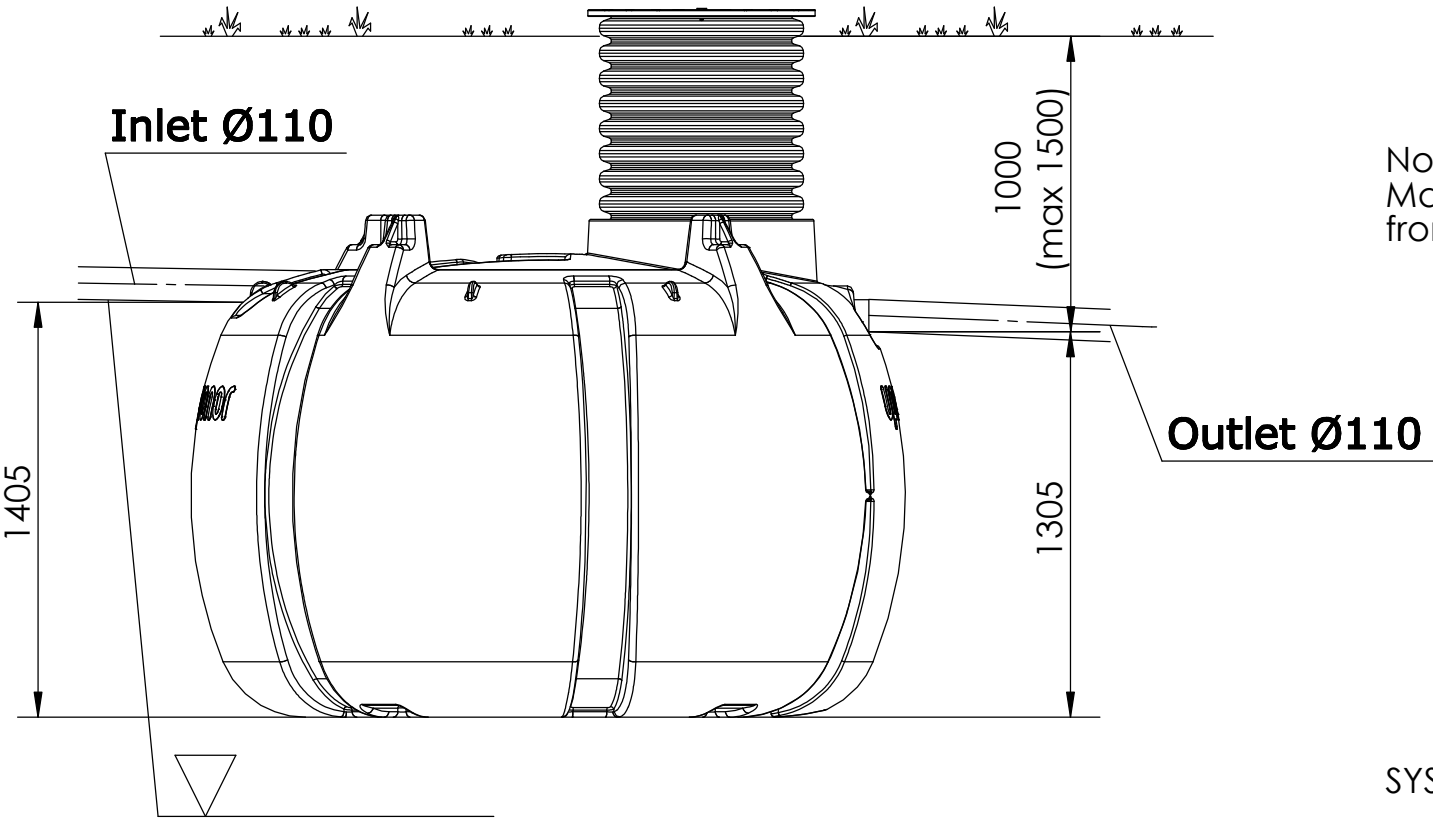


Notice
Max installation depth 1,5 m
from the outlet to the ground.

SYSTEM DESCRIPTION:

Runtime mm/y
Number of persons..... PE

Accessories:

- ☐ Frost insulation
- ☐ Anchoring (Uponor No. 1003563 LVI No. 3625391) 3 pcs.
- ☐ Extension pipe Ø 684 with sealing ring

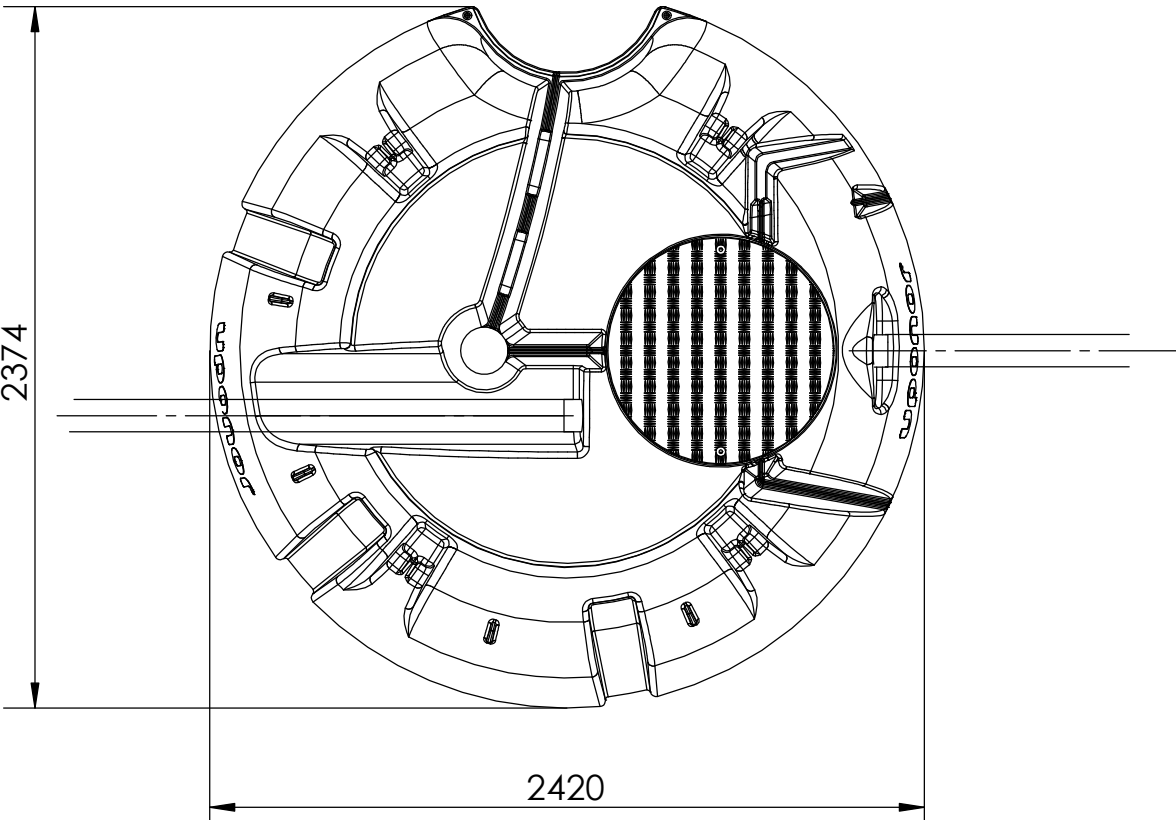

We reserve the right to changes.



City/Village	Block/Yard	Lot/Rno.	Notes from administrative authority	
Construction act			Drawing type	Number
Construction site: name and address			Qualifies	Scale
Designer: name, date and signature			Planning, work no. and drawing no.	Modification